


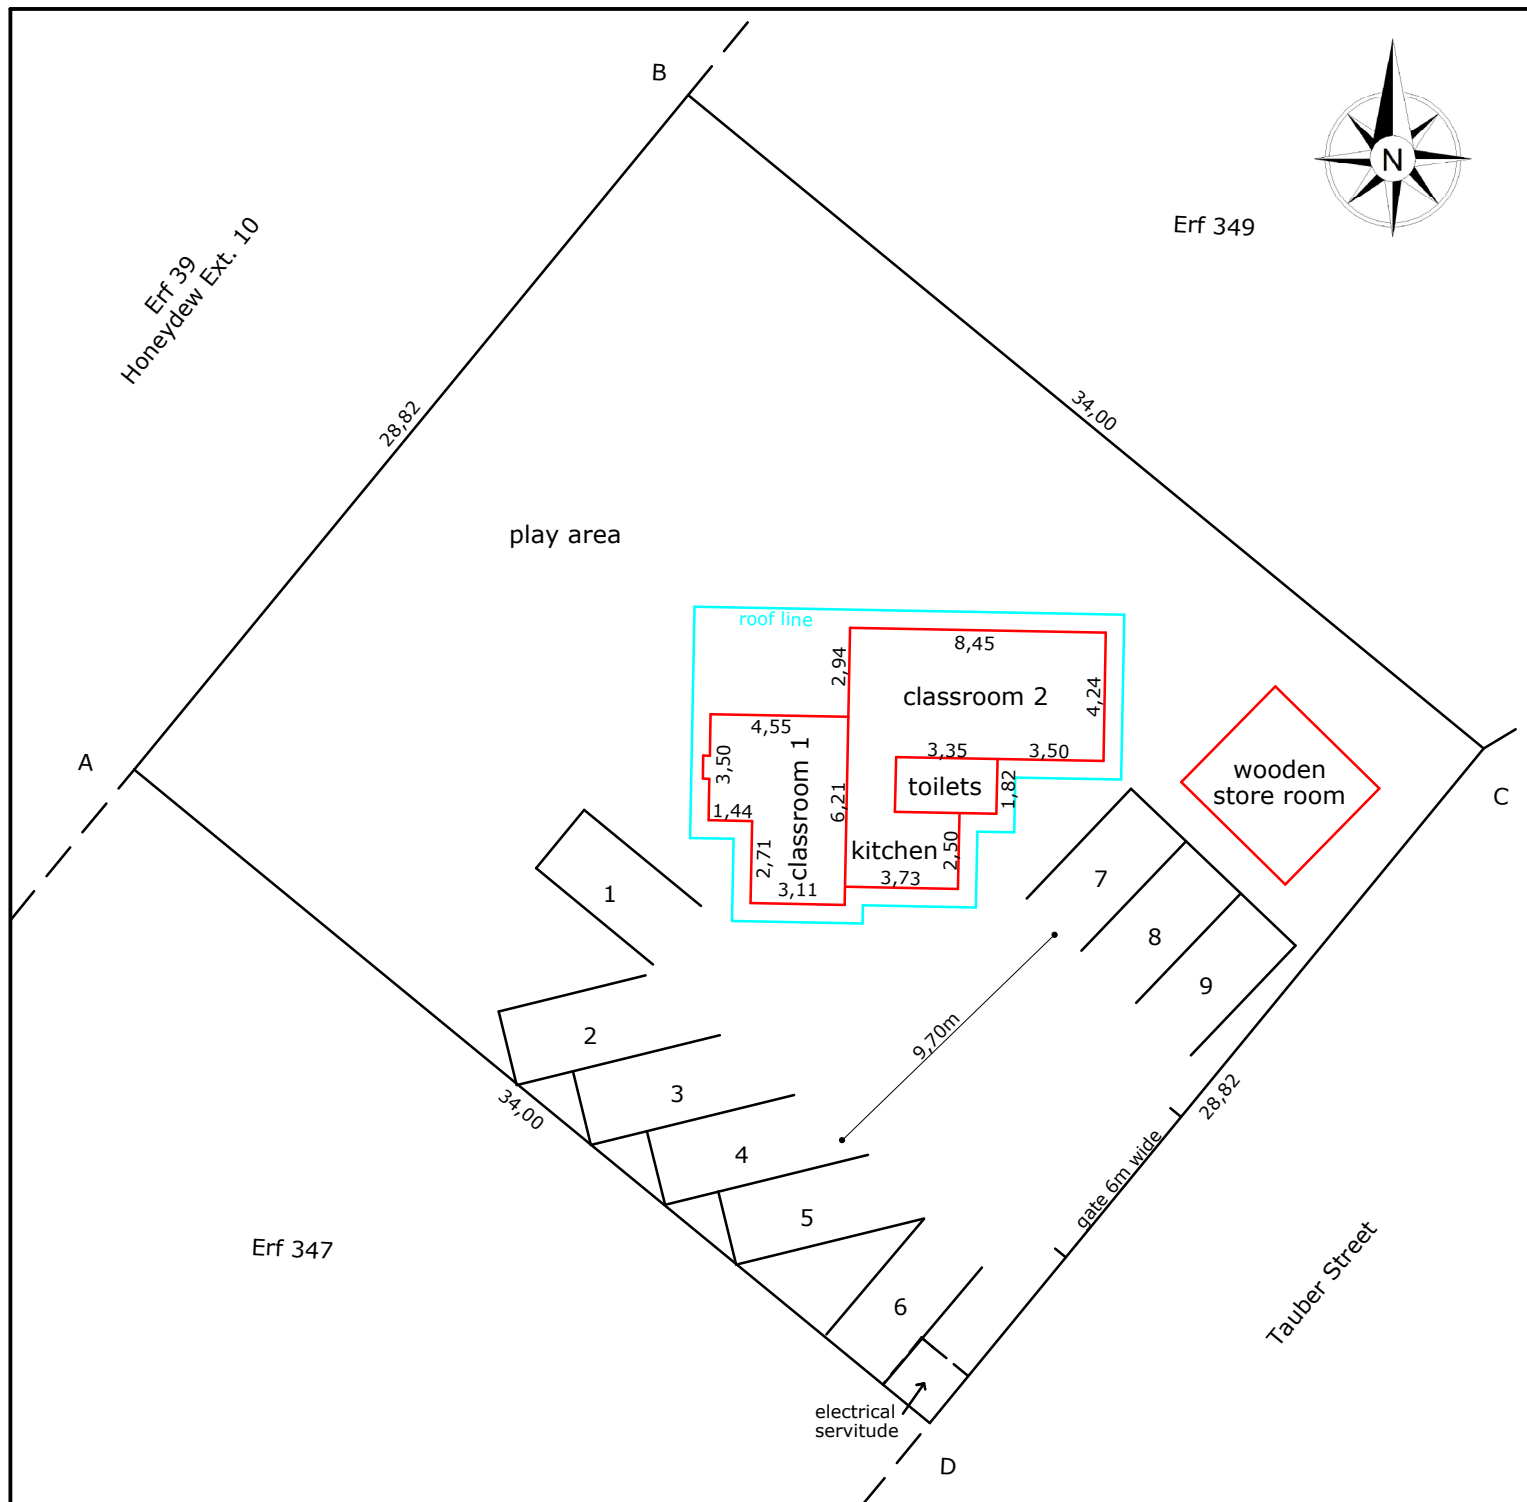

CONCEPTUAL SITE PLAN

ERF 348
WILGEHEUWEL EXT 3

FLOOR AREA : 78,5 m²

REQUIRED PARKING 7 bays

Nursery school - 0.2 bays per
child plus 1,0 bays per classroom

PROVIDED BAYS 9 bays

PLAN NUMBER :
W-26-1013-001



SCALE - 1:250



WWW.KIPD.CO.ZA

Tel : (011) 888-8685
E-mail : saskia@kipd.co.za