




PORTION 125
WELGESPRUIT 190-IQ

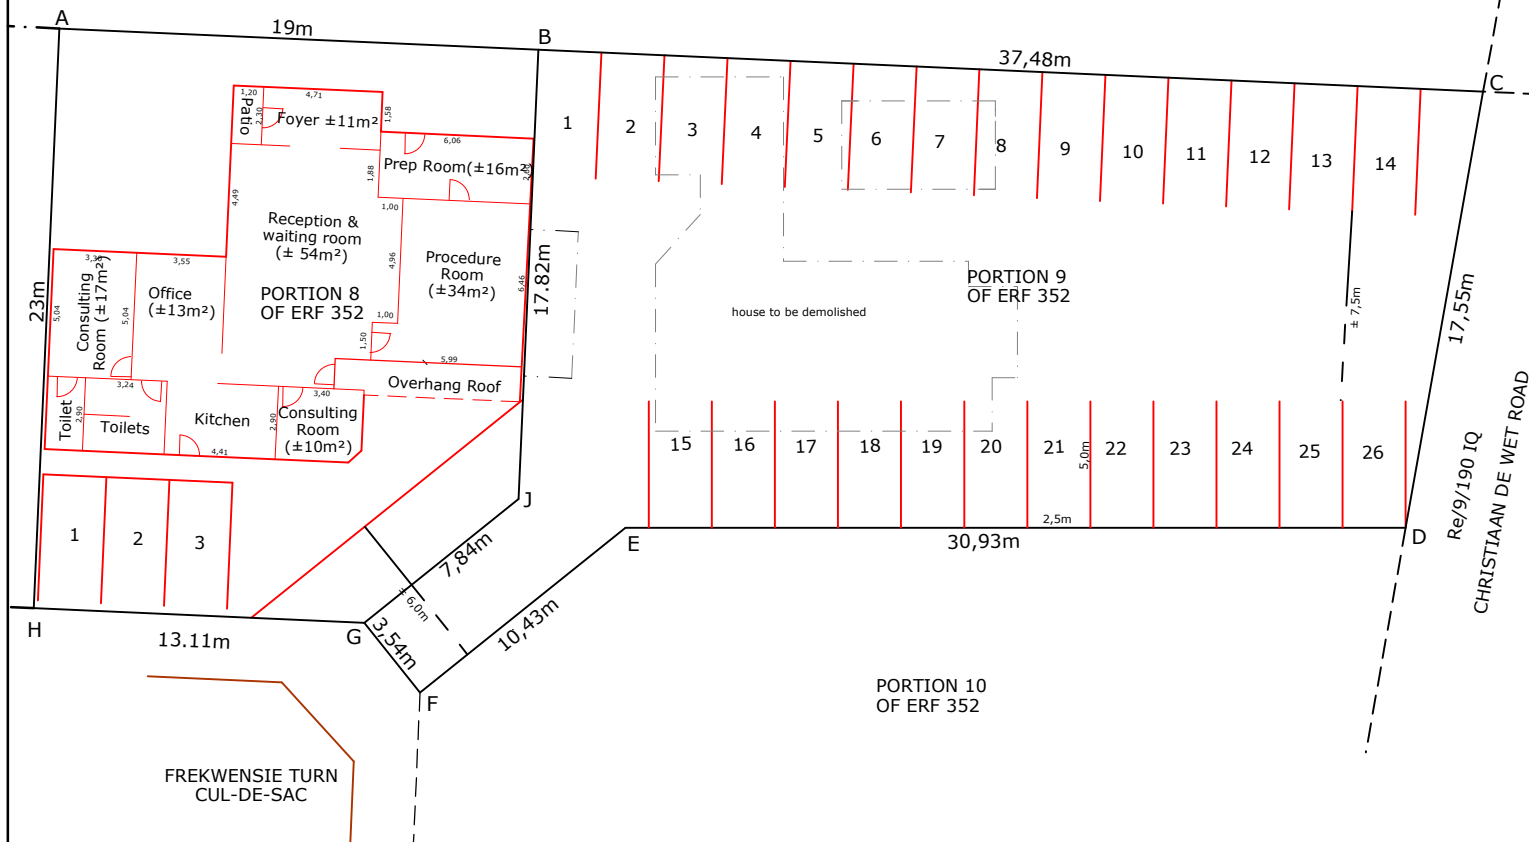

SITE PLAN


PORTION 8 & 9
OF ERF 352
RADIOKOP EXT 10

REQUIRED PARKING
@ 6 bays per 100m²
for Portion 8 12

PROVIDED BAYS 29

BUILDING AREA
PTN 8 - ± 204m²

PLAN NUMBER :
R-1026-002

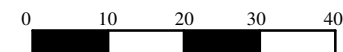

SCALE - 1:1000



WWW.KIPD.CO.ZA

Tel : (011) 888-8685
E-mail : saskia@kipd.co.za